

2187/15

Stockfeldgraben

Industriestrasse

GE1 a
0,7 (1,2)
GH max:
15,0 m
T64N48

GE1 a
0,7 (1,2)
GH max:
15,0 m
T64N48

2186/8

GE1 a
0,7 (1,2)
GH max:
25,0 m
T64N48

BA.SIC
4.And.

2186/4

GE1 a
0,7 (1,2)
GH max:
25,0 m
T64N48

BA.SIC
4.And.

GE1 a
0,7 (1,2)
GH max:
25,0 m
T64N49

2186/7

GE1 a
0,7 (1,2)
GH max:
25,0 m
T64N49

2186/3

BA.SIC
1.And.

2186/6

Halle 4 und 5: Gewerbehallen

Halle 2 und 3: Gewerbehallen (Bestand)

Halle 1: Gewerbehalle (Bestand)

Halle Süd: Gewerbehalle (Bestand)

GE1 a
0,6 (1,2)
GH max:
15,0 m
T64N48

1354/70

Kehl - GOLDSCHUEUR **Bebauungsplan**
BA.SIC, 1., 2., 4. u. 5. And. **1/3**



M. 1 : 1.500
Stadtplanung Kehl


Kehl
 AM RHEIN

10 20 30 40 50m

**Kehl - GOLDSCHUEUR Bebauungsplan
BA.SIC, 1., 2., 4. u. 5. Änd. 2/3**

**M. 1 : 1.500
Stadtplanung Kehl**

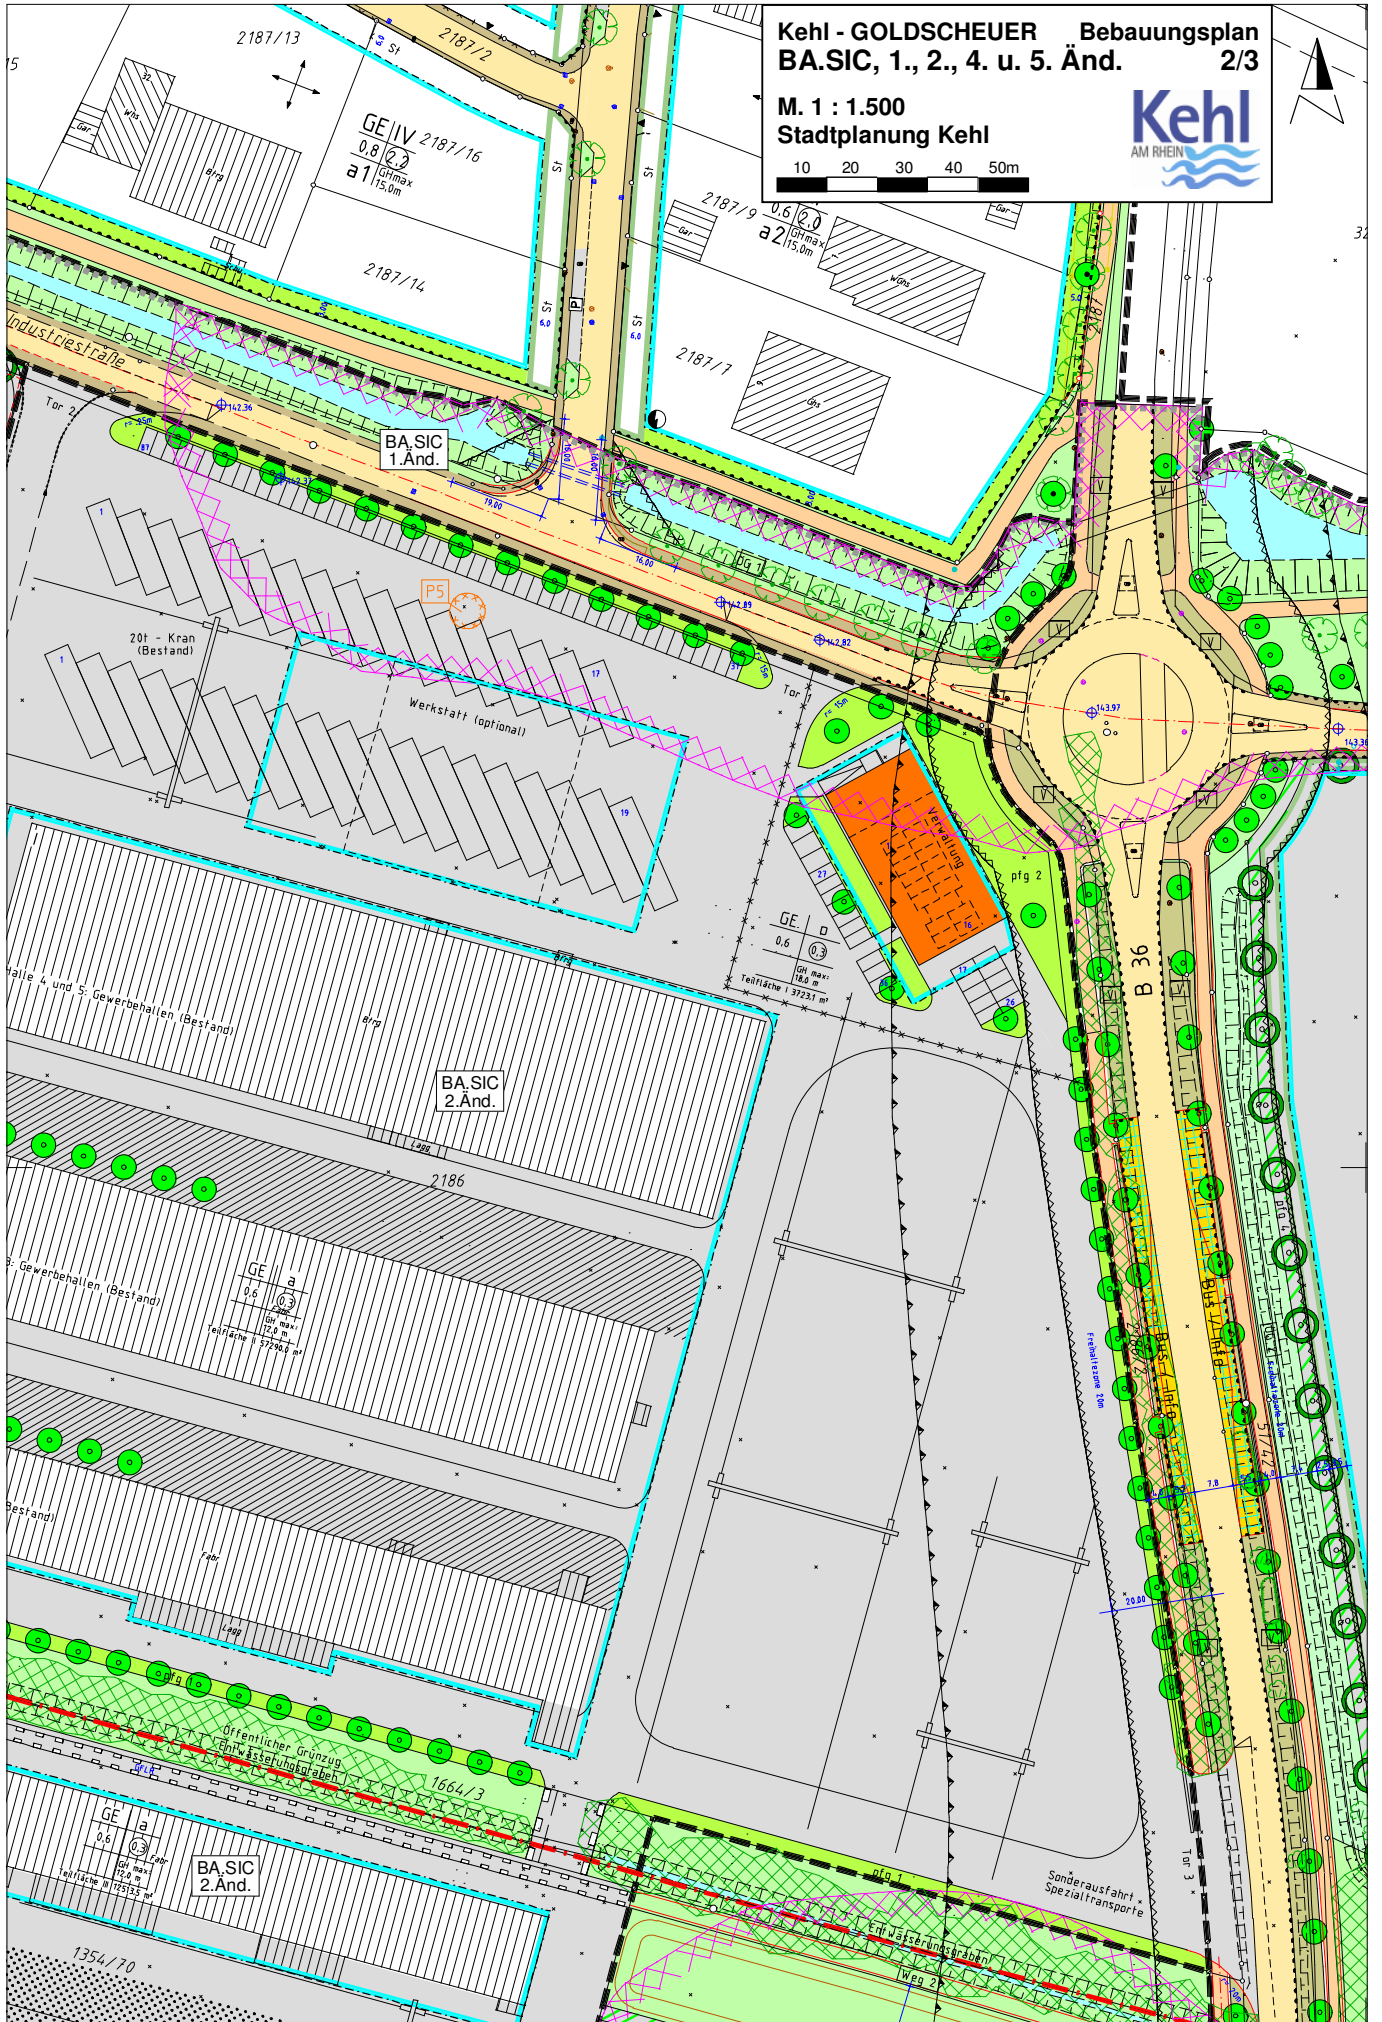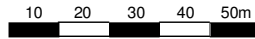

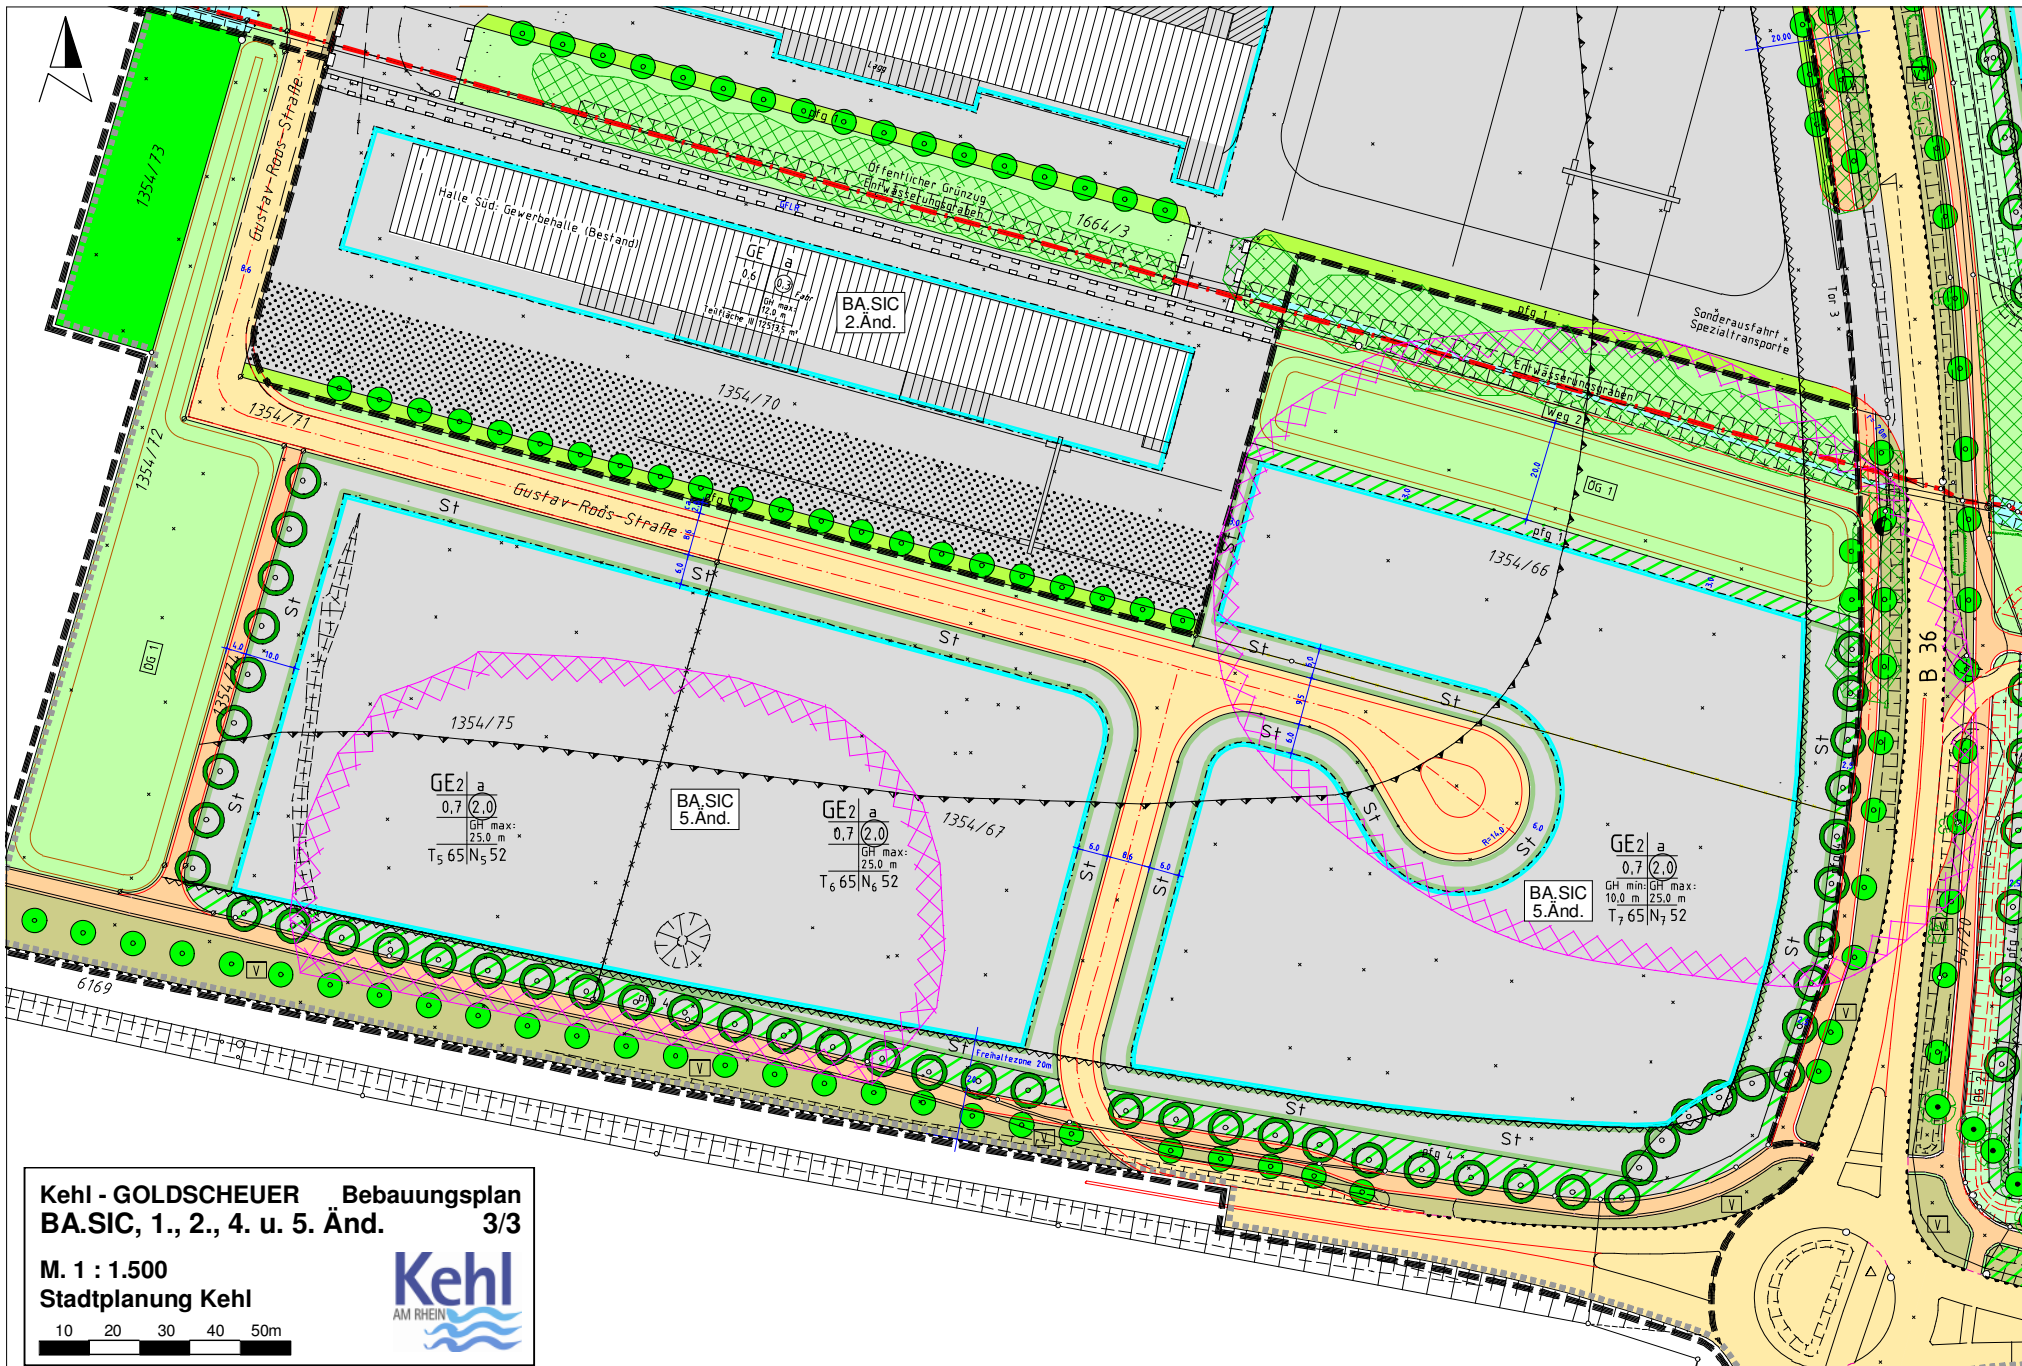

Kehl - GOLDSCHUEUR **Bebauungsplan**
BA.SIC, 1., 2., 4. u. 5. Änd. **3/3**

M. 1 : 1.500
Stadtplanung Kehl

